


CONSTRUCTION JOINT ON  
CONCRETE PAVEMENT W/  
DOWELS #5 AT 2' C-C

**PLAN VIEW**



LIP OF GUTTER  
SEE SHEET D-8 FOR SECTION C-C

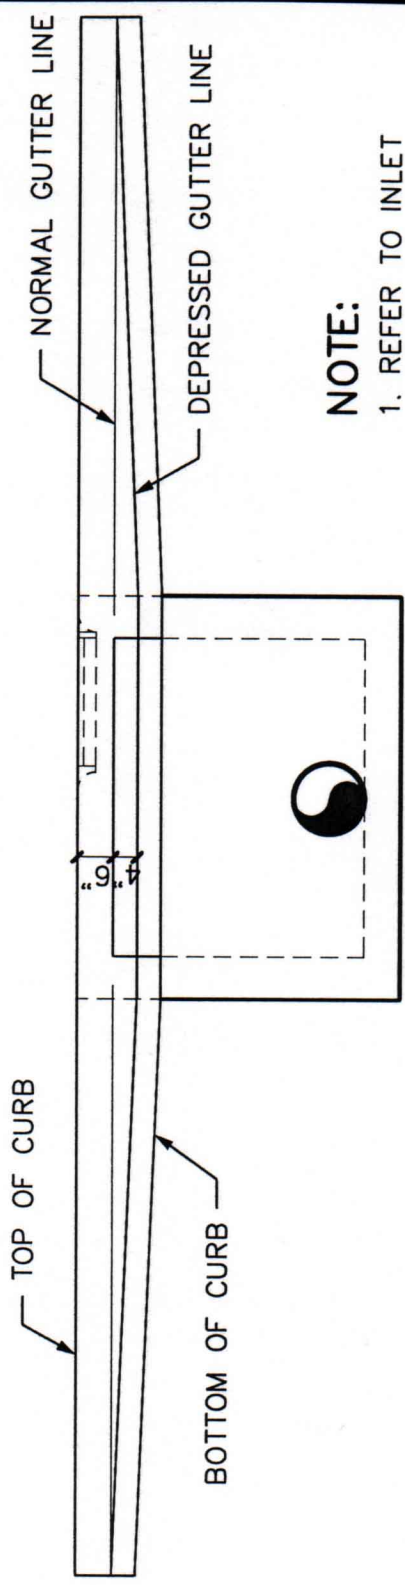

**ELEVATION**

**NOTE:**  
1. REFER TO INLET  
GENERAL NOTES



**CITY OF  
DECATUR**

**DRAINAGE SYSTEM CONSTRUCTION DETAILS  
STORM SEWER RECESSED CURB INLET**

REVISED MAR 2000
SCALE: N.T.S.
SHEET: <b>D-5</b>